

**GENERAL NOTES**

RAILROAD TRACKS SHOWN ON COVER ARE APPROXIMATE FROM AERIAL PHOTO, DATED 2007

**PROPOSED EASEMENT**

**PHASE A**

PROJECT WIDTH: VARIES 13' TO 46'  
PROJECT LENGTH: APPROXIMATELY 2170'  
TOTAL PROJECT AREA IN U.P.R.R. RW: 50,000 SF (1.15 AC)

**PHASE B**

PROJECT WIDTH: VARIES 10' TO 20'  
PROJECT LENGTH: APPROXIMATELY 2375'  
TOTAL PROJECT AREA IN U.P.R.R. RW: 23,400 SF (0.54 AC)


**PHASE C**

PROJECT WIDTH: VARIES 8' TO 24'  
PROJECT LENGTH: APPROXIMATELY 1275'  
TOTAL PROJECT AREA IN U.P.R.R. RW: 17,200 SF (0.39 AC)

**SURVEY INFORMATION**




**BASIS OF MEASUREMENTS**

ALL MEASUREMENTS LISTED, SHOWN AND REPRESENTED HERE ARE U.S. SURVEY FEET AND GROUND DISTANCES, UNLESS OTHERWISE NOTED.

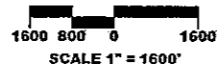

**SHEET INDEX**



SHEET NUMBER	DESCRIPTION
1	TITLE SHEET
2	STA. 00+00 TO STA. 11+50
3	STA. 11+50 TO STA. 22+00
4	STA. 22+00 TO STA. 34+50
5	STA. 34+50 TO STA. 46+00
6	STA. 46+00 TO STA. 58+50

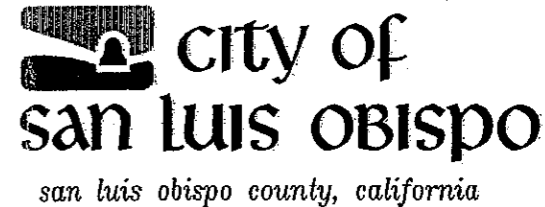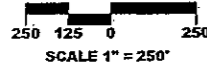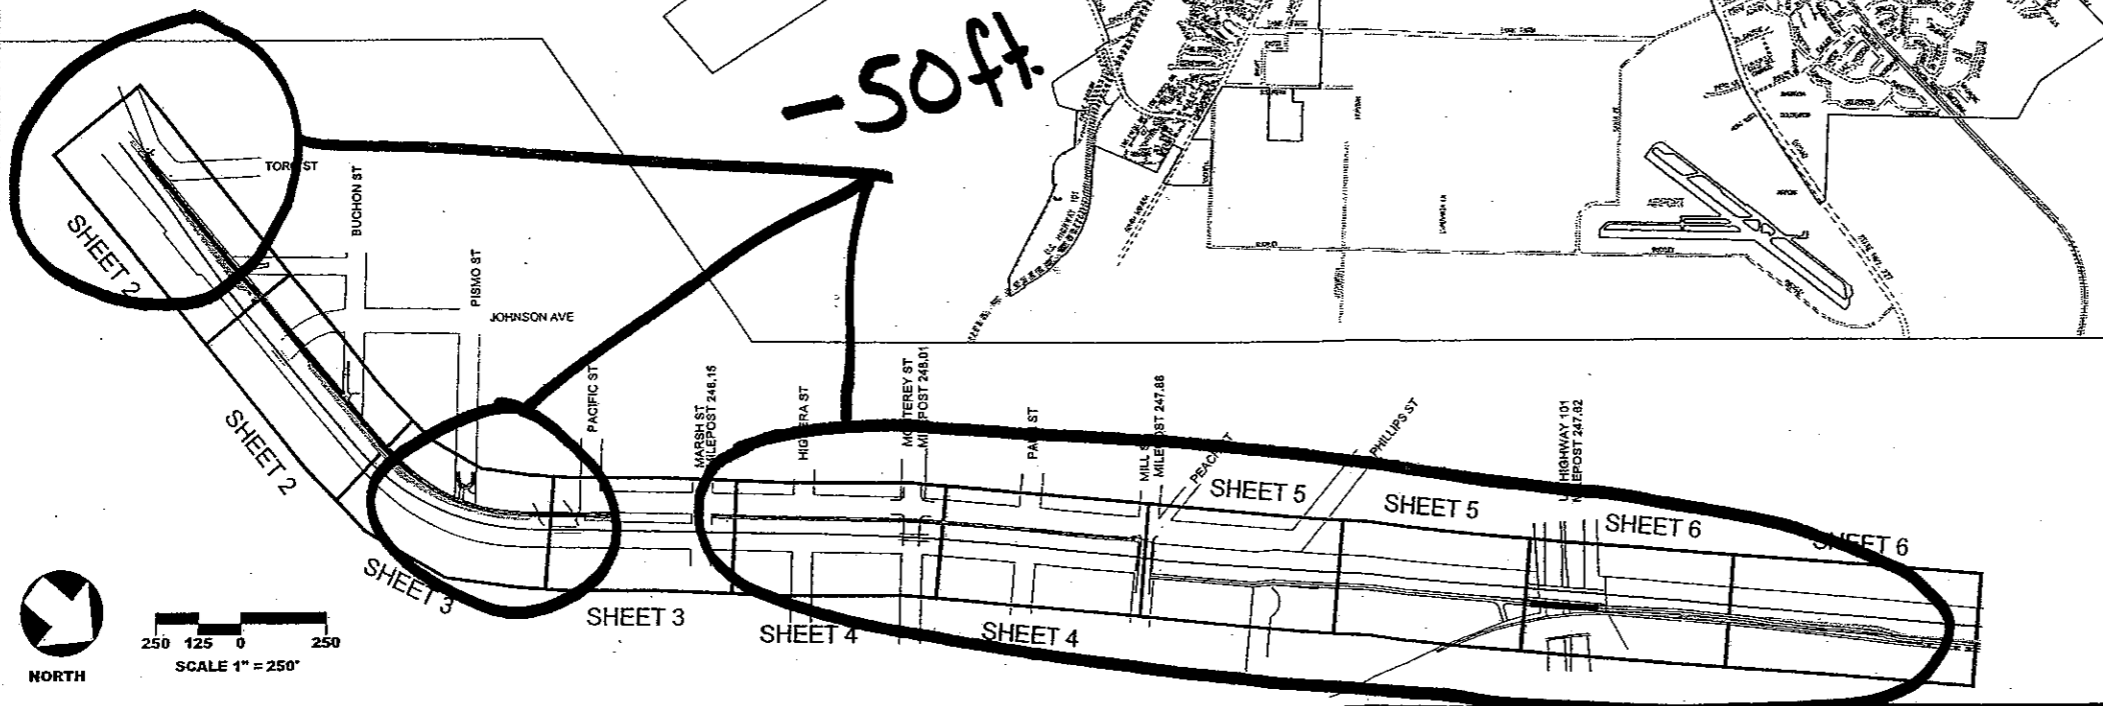



**REQUEST FOR EASEMENT FOR  
INSTALLATION OF SECURITY  
FENCING AND BIKE PATH  
IMPROVEMENTS**

APPROVED BY:  
  
BARBARA LYNCH R.C.E. C053418  
CITY ENGINEER

DATE: 10/09/09  
FILE NO./LOCATION  
SHEET NO.  
**1** OF **6**

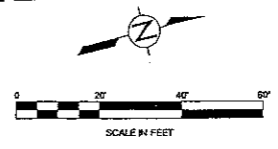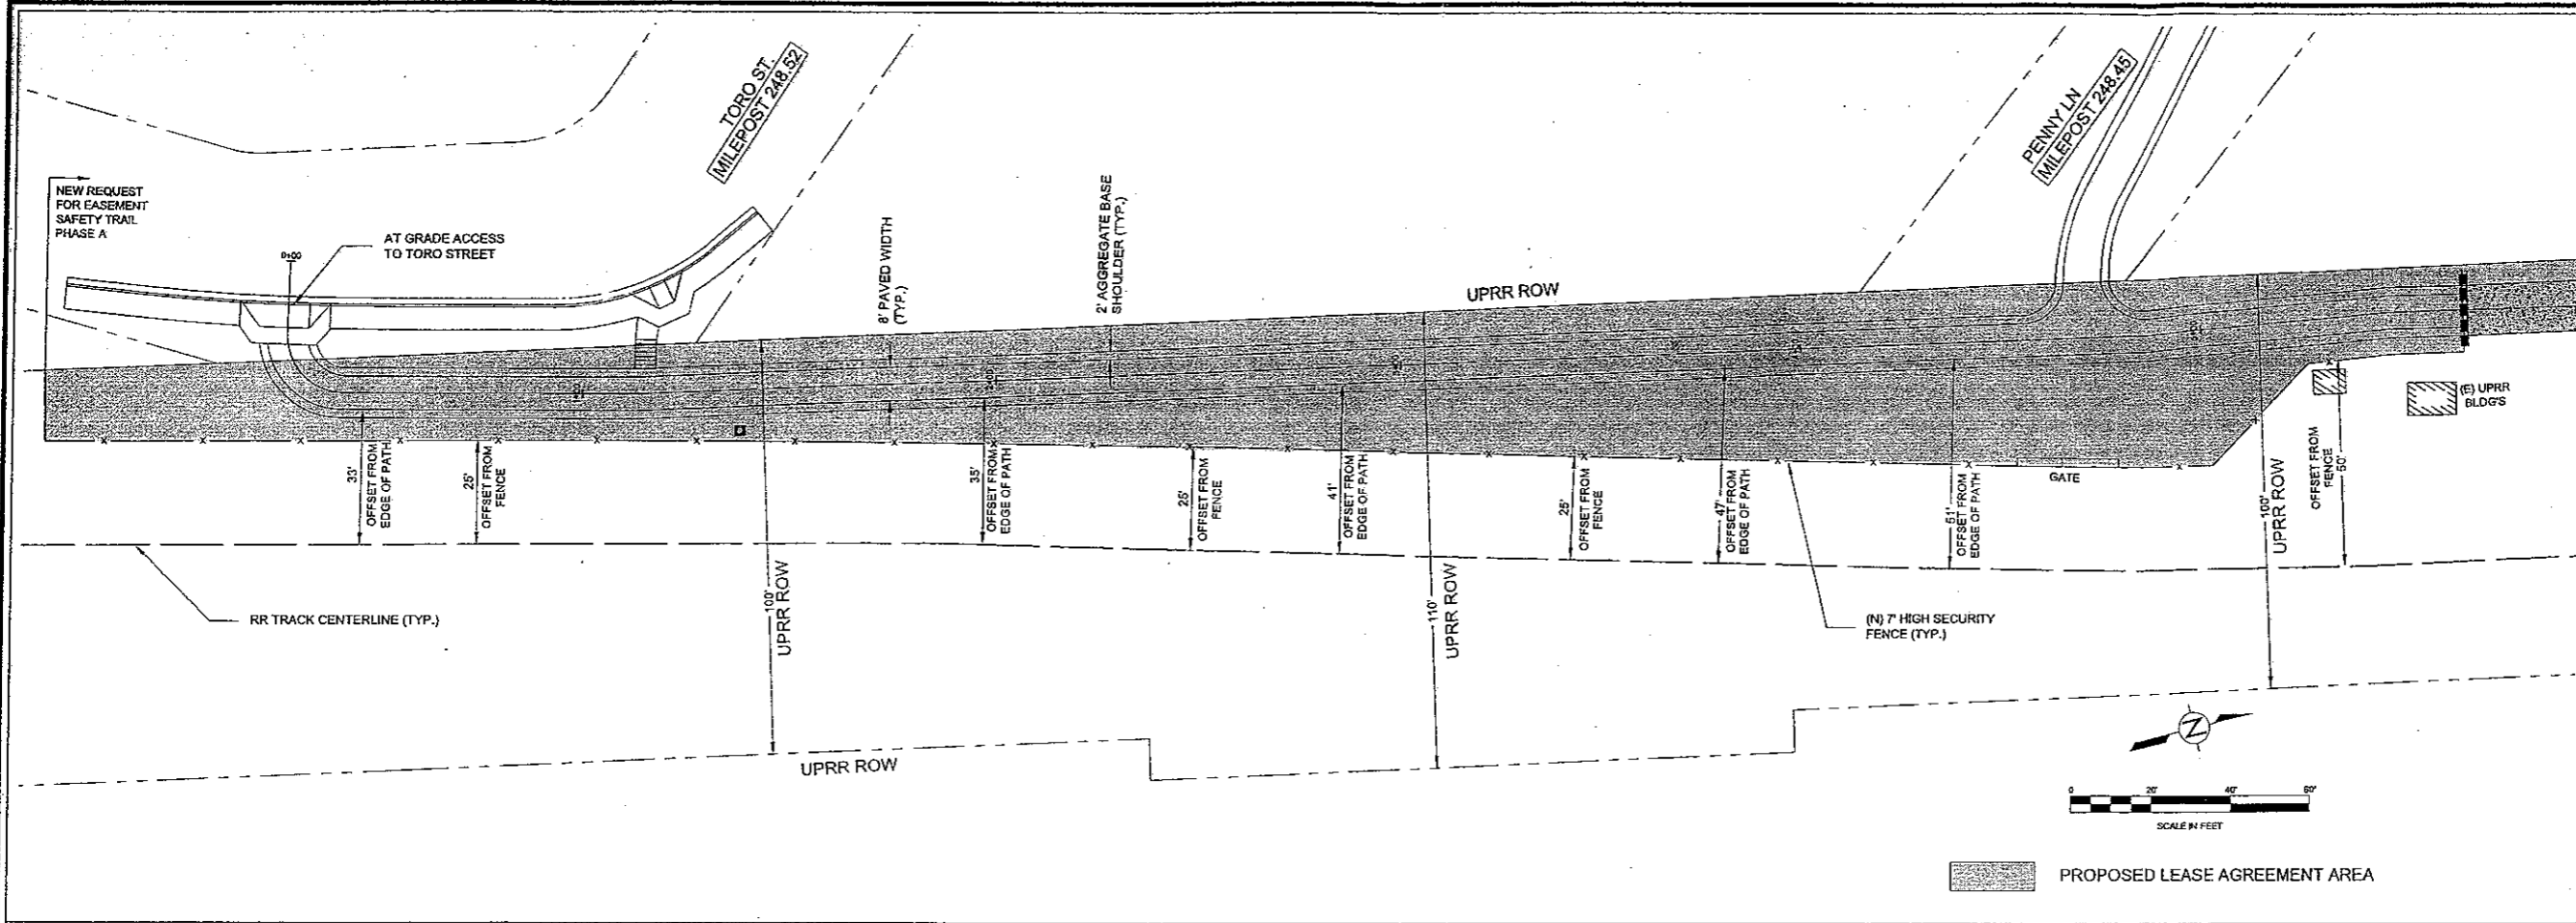

PROPOSED LEASE AGREEMENT AREA

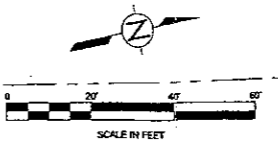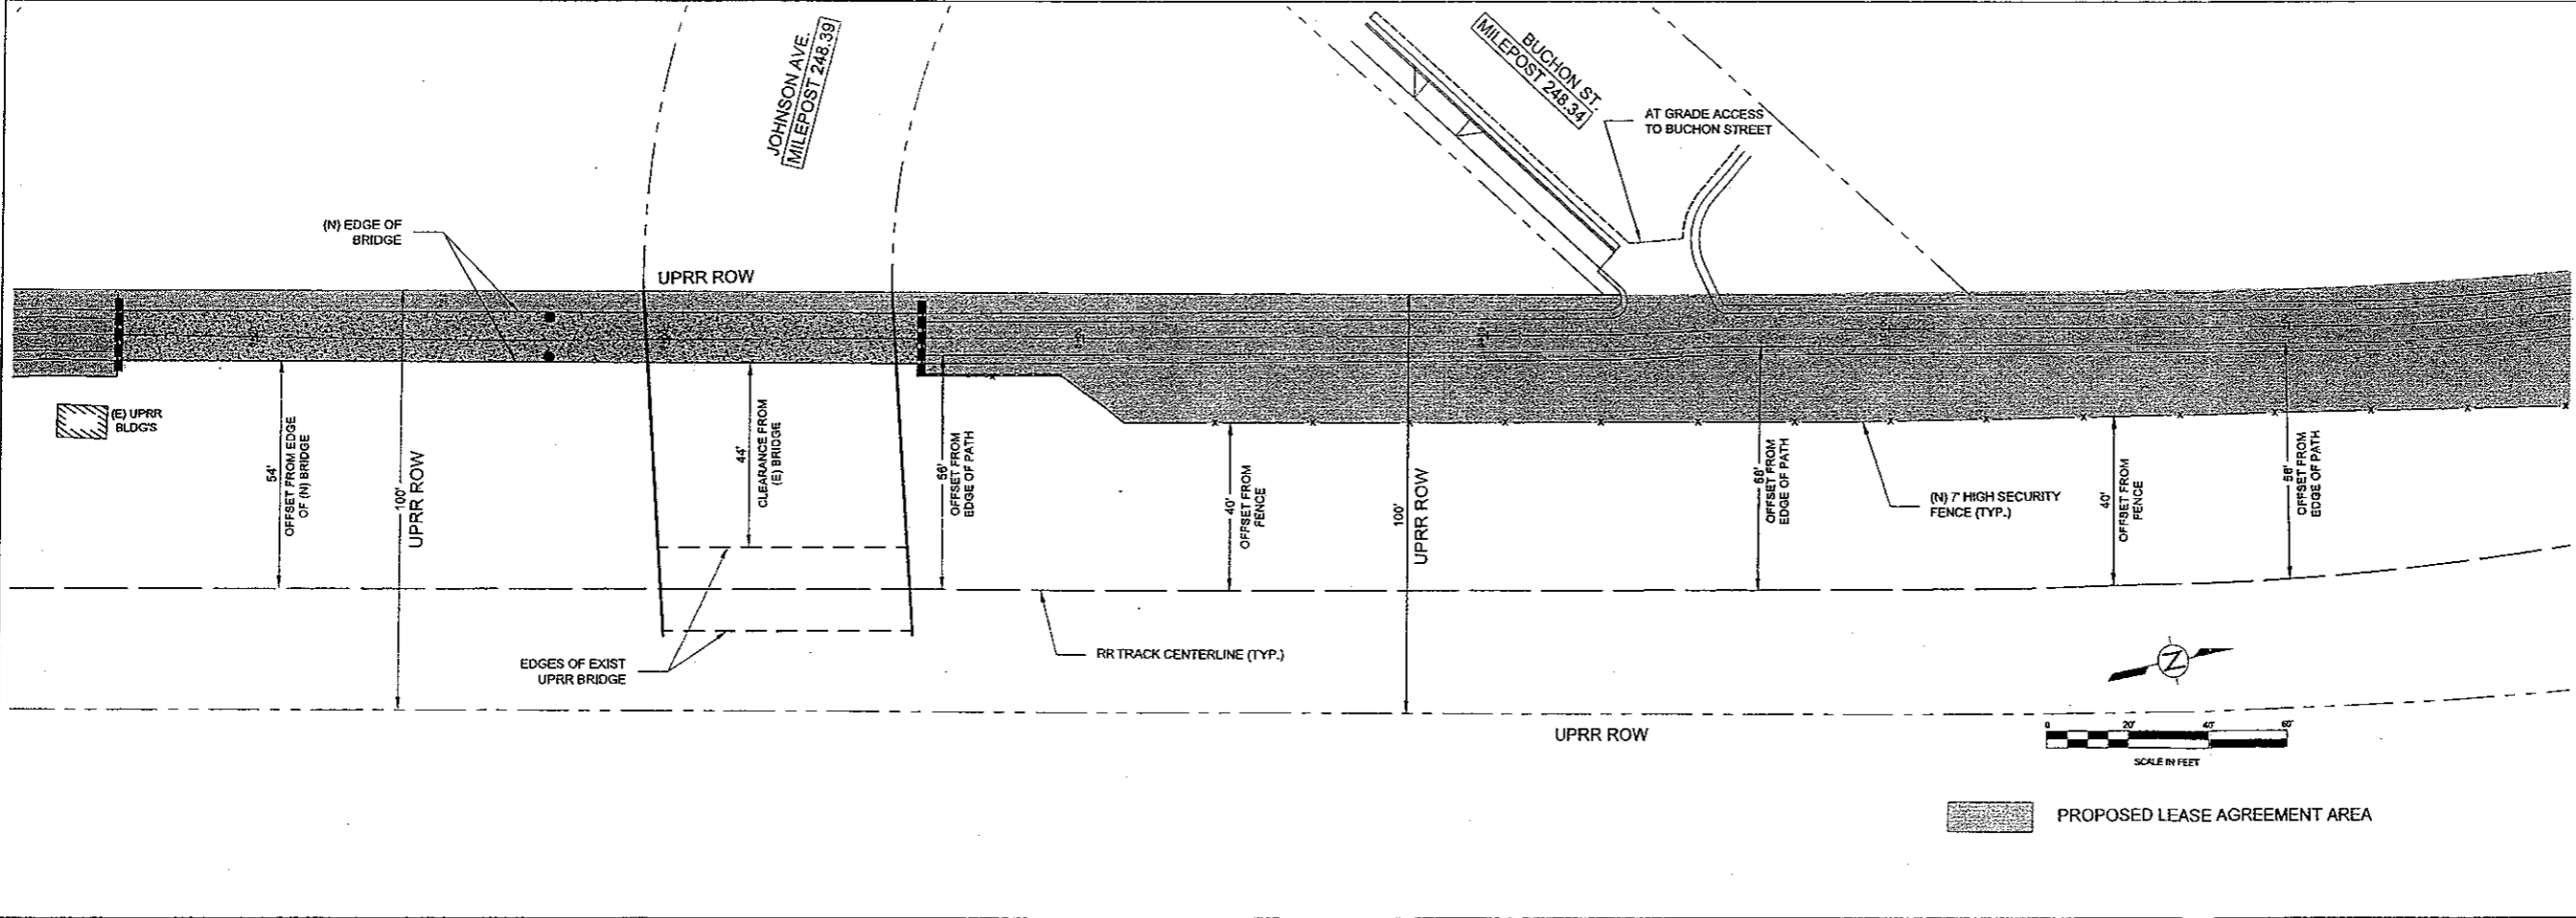


PROPOSED LEASE AGREEMENT AREA

**CITY of**  
**san luis obispo**

**RAILROAD SAFETY TRAIL EASEMENT**

BIKE PATH STA. 00+00 TO STA. 11+50

PROJECT TITLE:	RAILROAD SAFETY TRAIL EASEMENT
DESIGNED BY:	BKM
DRAWN BY:	AJG
CHECKED BY:	DVB
APPROVED BY:	BL
DATE:	10/09/09
CONSULTANT:	WALLACE GROUP
SCALE:	1" = 20'
SHEET NO.	2 of 6

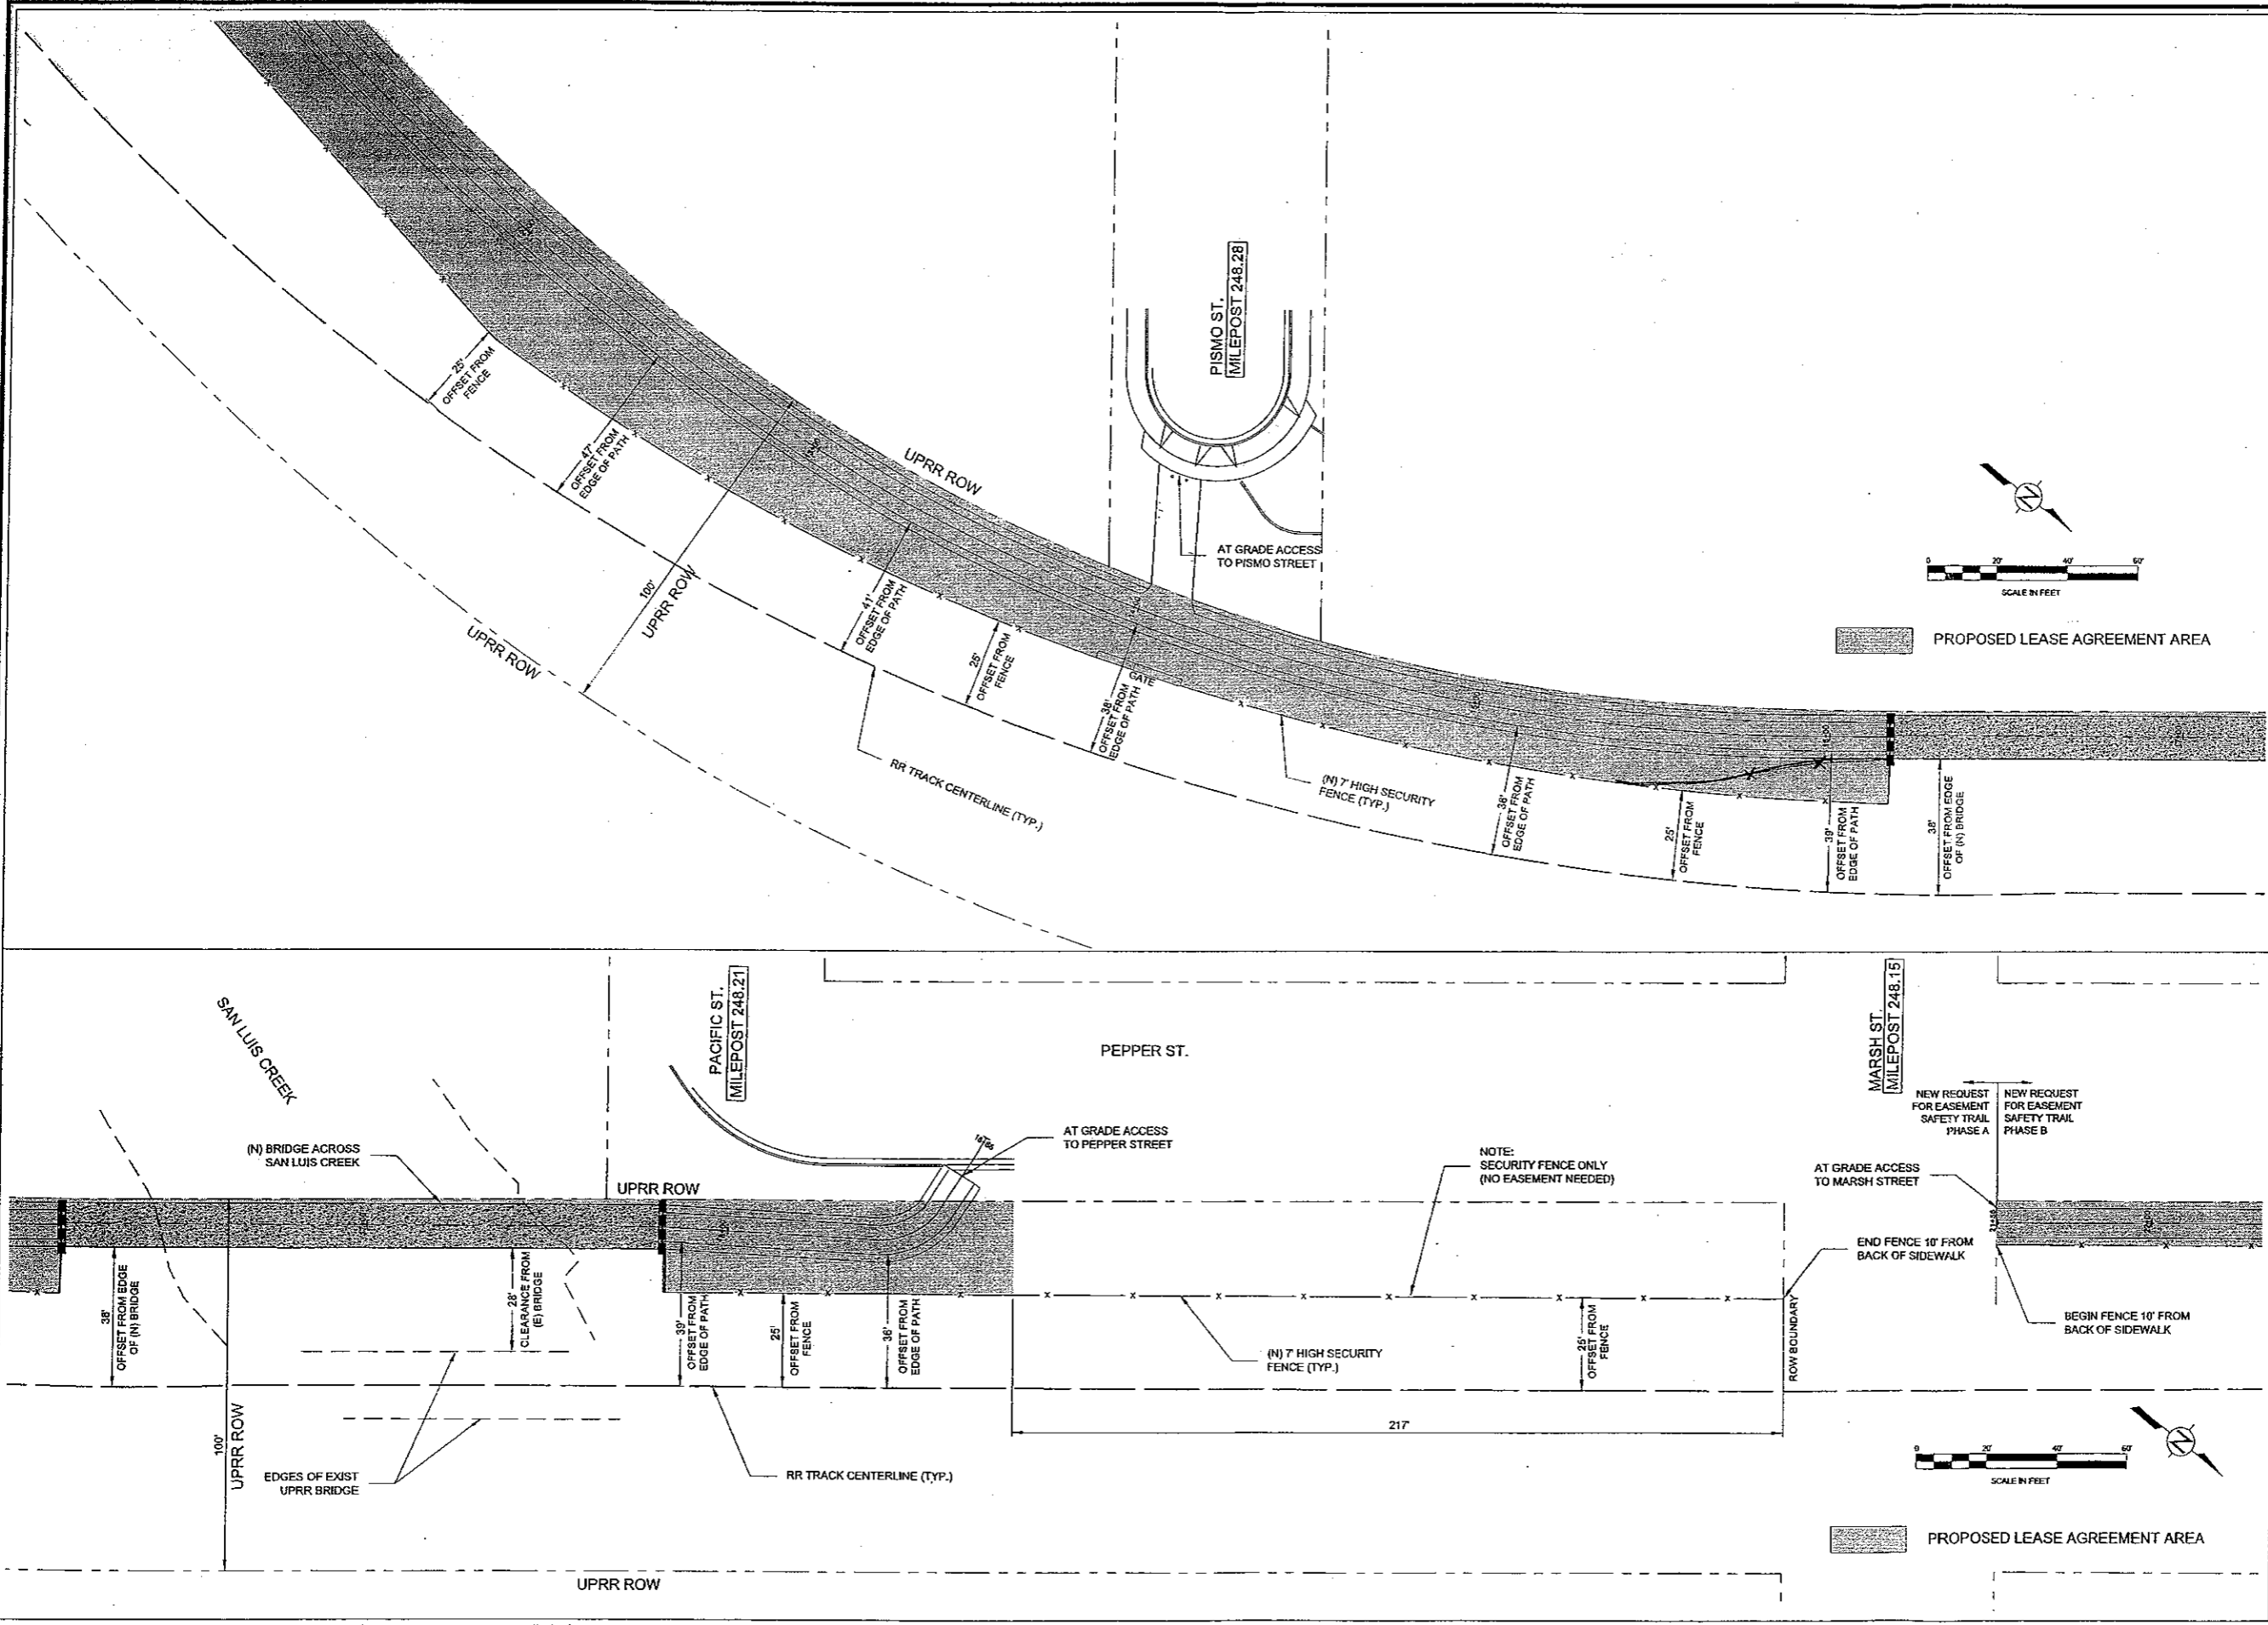

**CITY OF**  
**san luis obispo**

**RAILROAD SAFETY TRAIL EASEMENT**


BIKE PATH STA. 11+50 TO STA. 22+00


PROJECT TITLE:	RAILROAD SAFETY TRAIL EASEMENT
DESIGNED BY:	BKM
DRAWN BY:	AJG
CHECKED BY:	DVB
APPROVED BY:	BL
DATE:	10/09/09
CONSULTANT:	WALLACE GROUP
SCALE:	1" = 20'
SHEET NO.	3 of 6

**RAILROAD SAFETY TRAIL EASEMENT**

BIKE PATH STA. 22+00 TO STA. 34+50

PROJECT TITLE:	RAILROAD SAFETY TRAIL EASEMENT
DESIGNED BY:	BKM
DRAWN BY:	AJG
CHECKED BY:	DVB
APPROVED BY:	BL
DATE:	10/09/09
CONSULTANT:	WALLACE GROUP
SCALE:	1" = 20'
SHEET NO.:	4 of 6

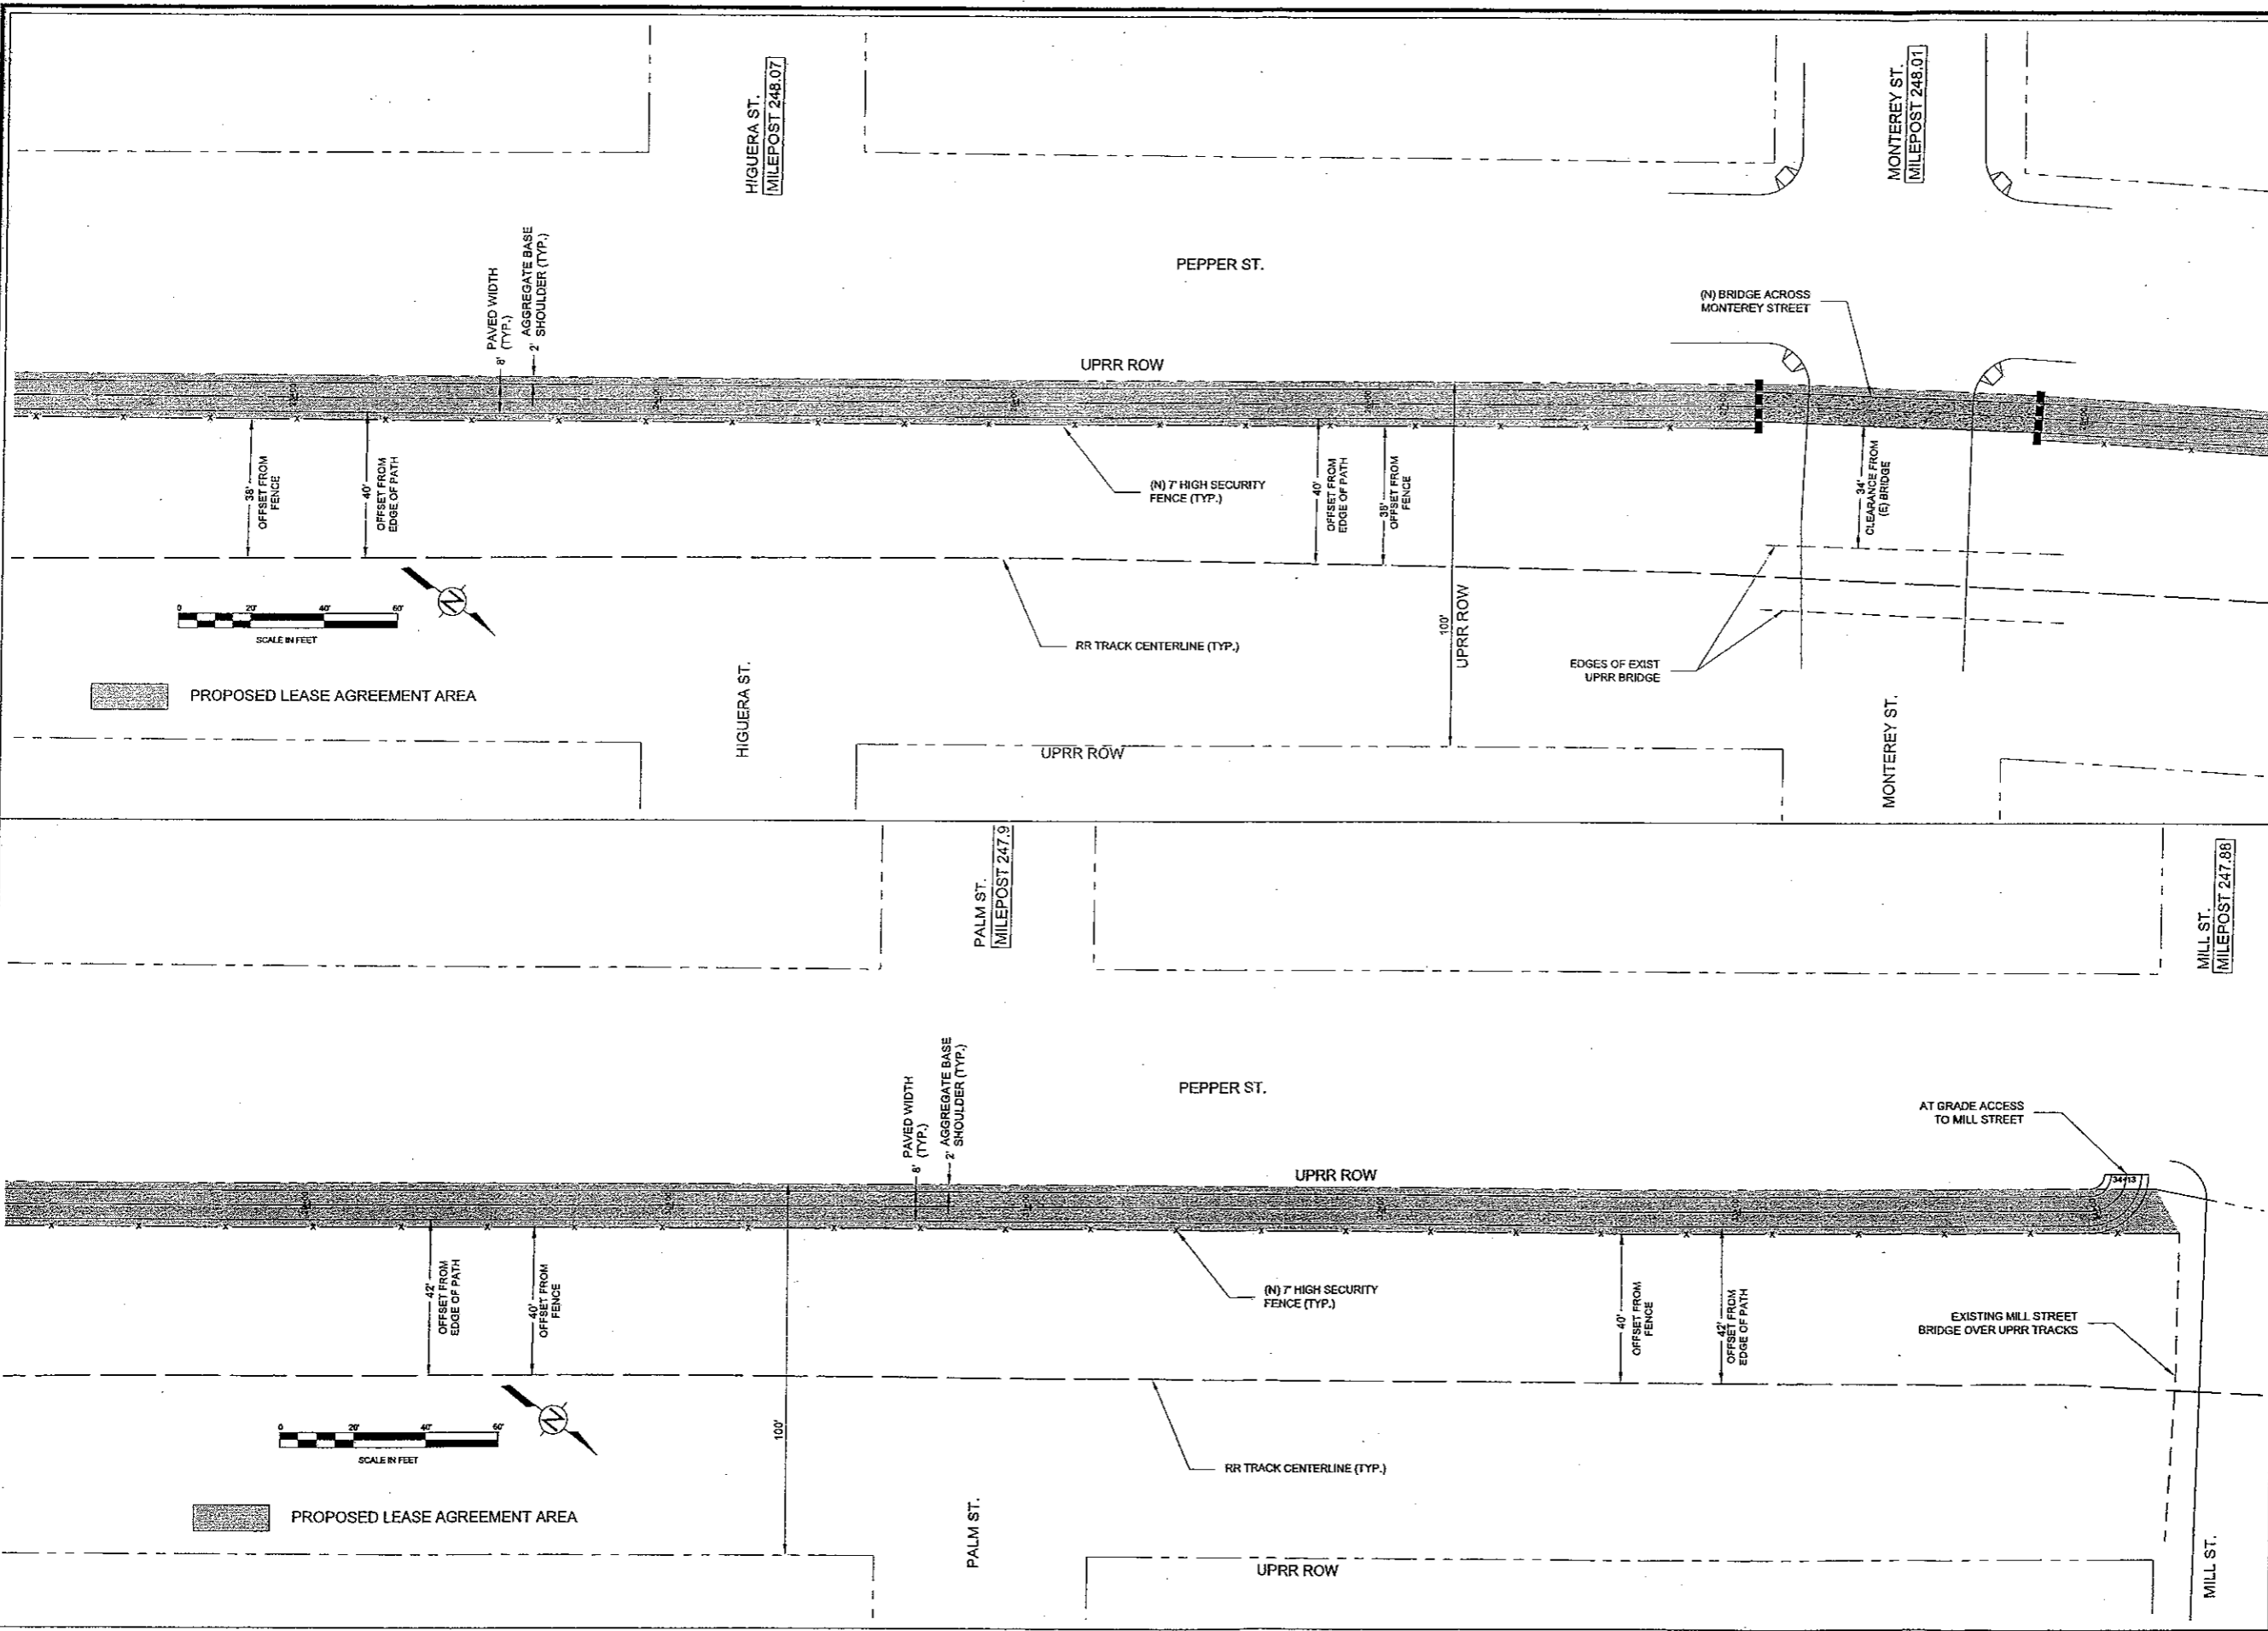

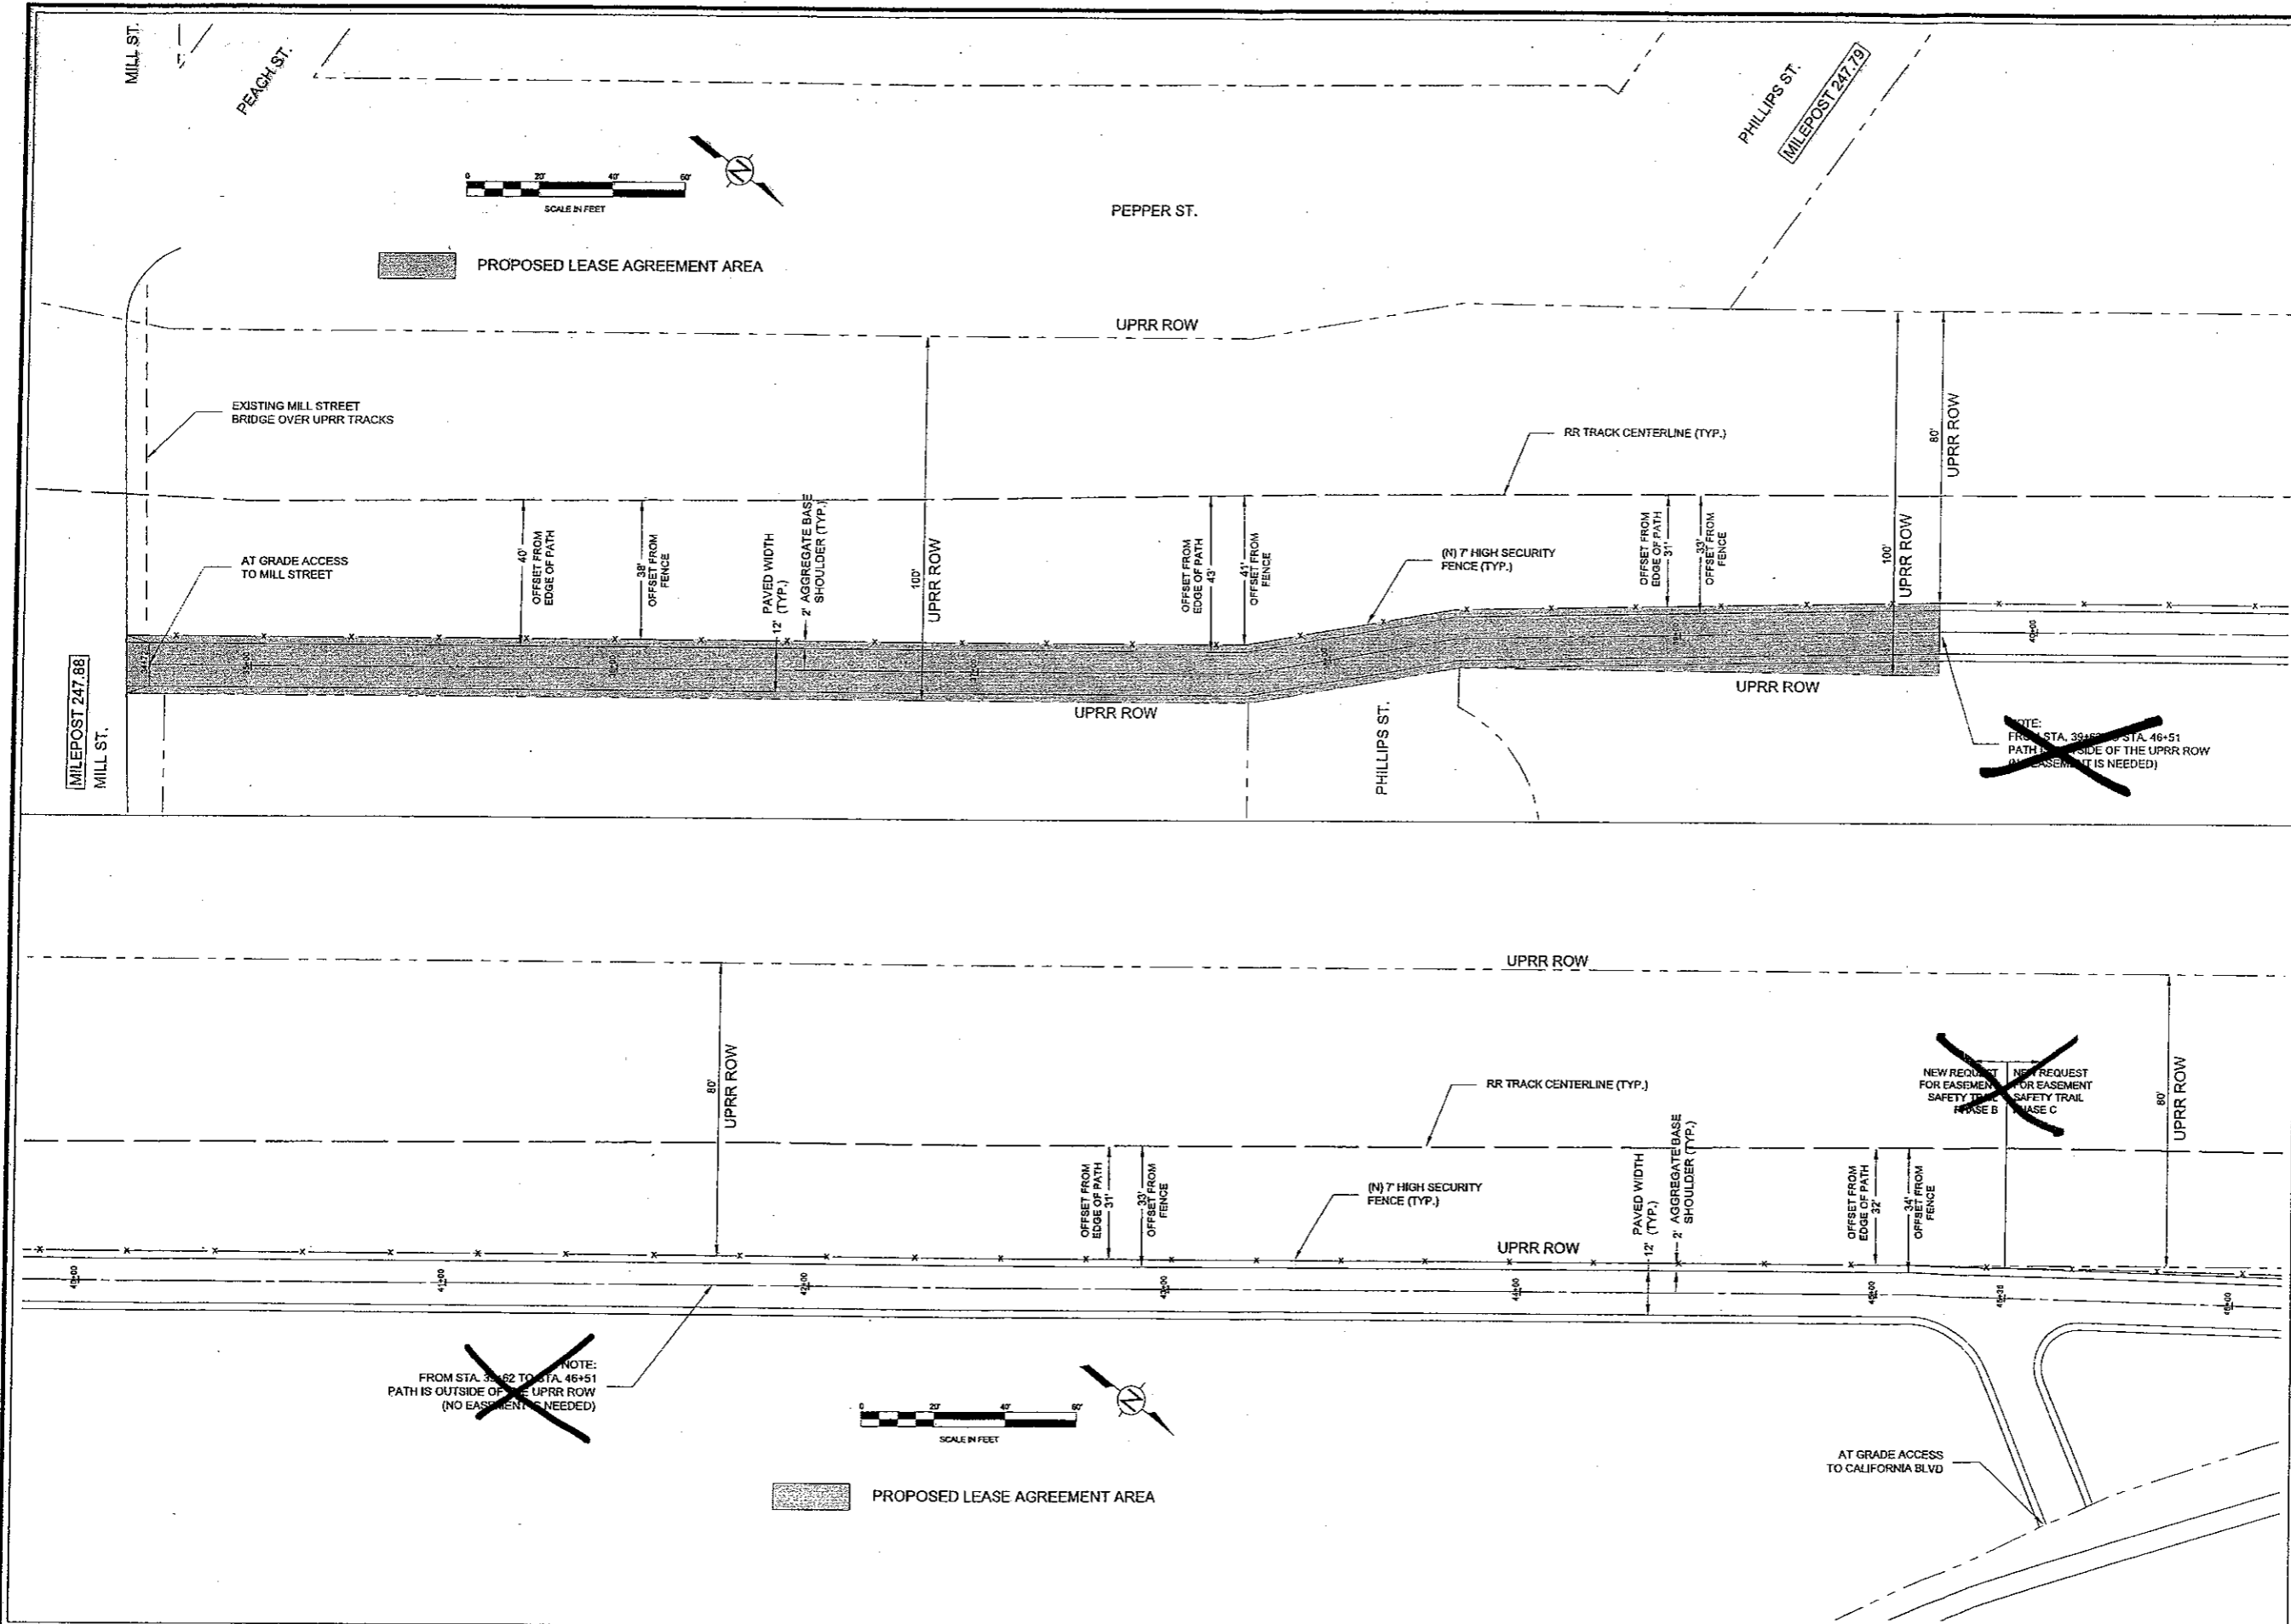


**RAILROAD SAFETY TRAIL EASEMENT**

BIKE PATH STA. 34+50 TO STA. 46+00

PROJECT TITLE:	RAILROAD SAFETY TRAIL EASEMENT
DESIGNED BY:	BKM
DRAWN BY:	AJG
CHECKED BY:	DVB
APPROVED BY:	BL
DATE:	10/09/09
CONSULTANT:	WALLACE GROUP
SCALE:	1" = 20'
SHEET NO.	5 of 6

**RAILROAD SAFETY TRAIL EASEMENT**

BIKE PATH STA. 46+00 TO STA. 58+50

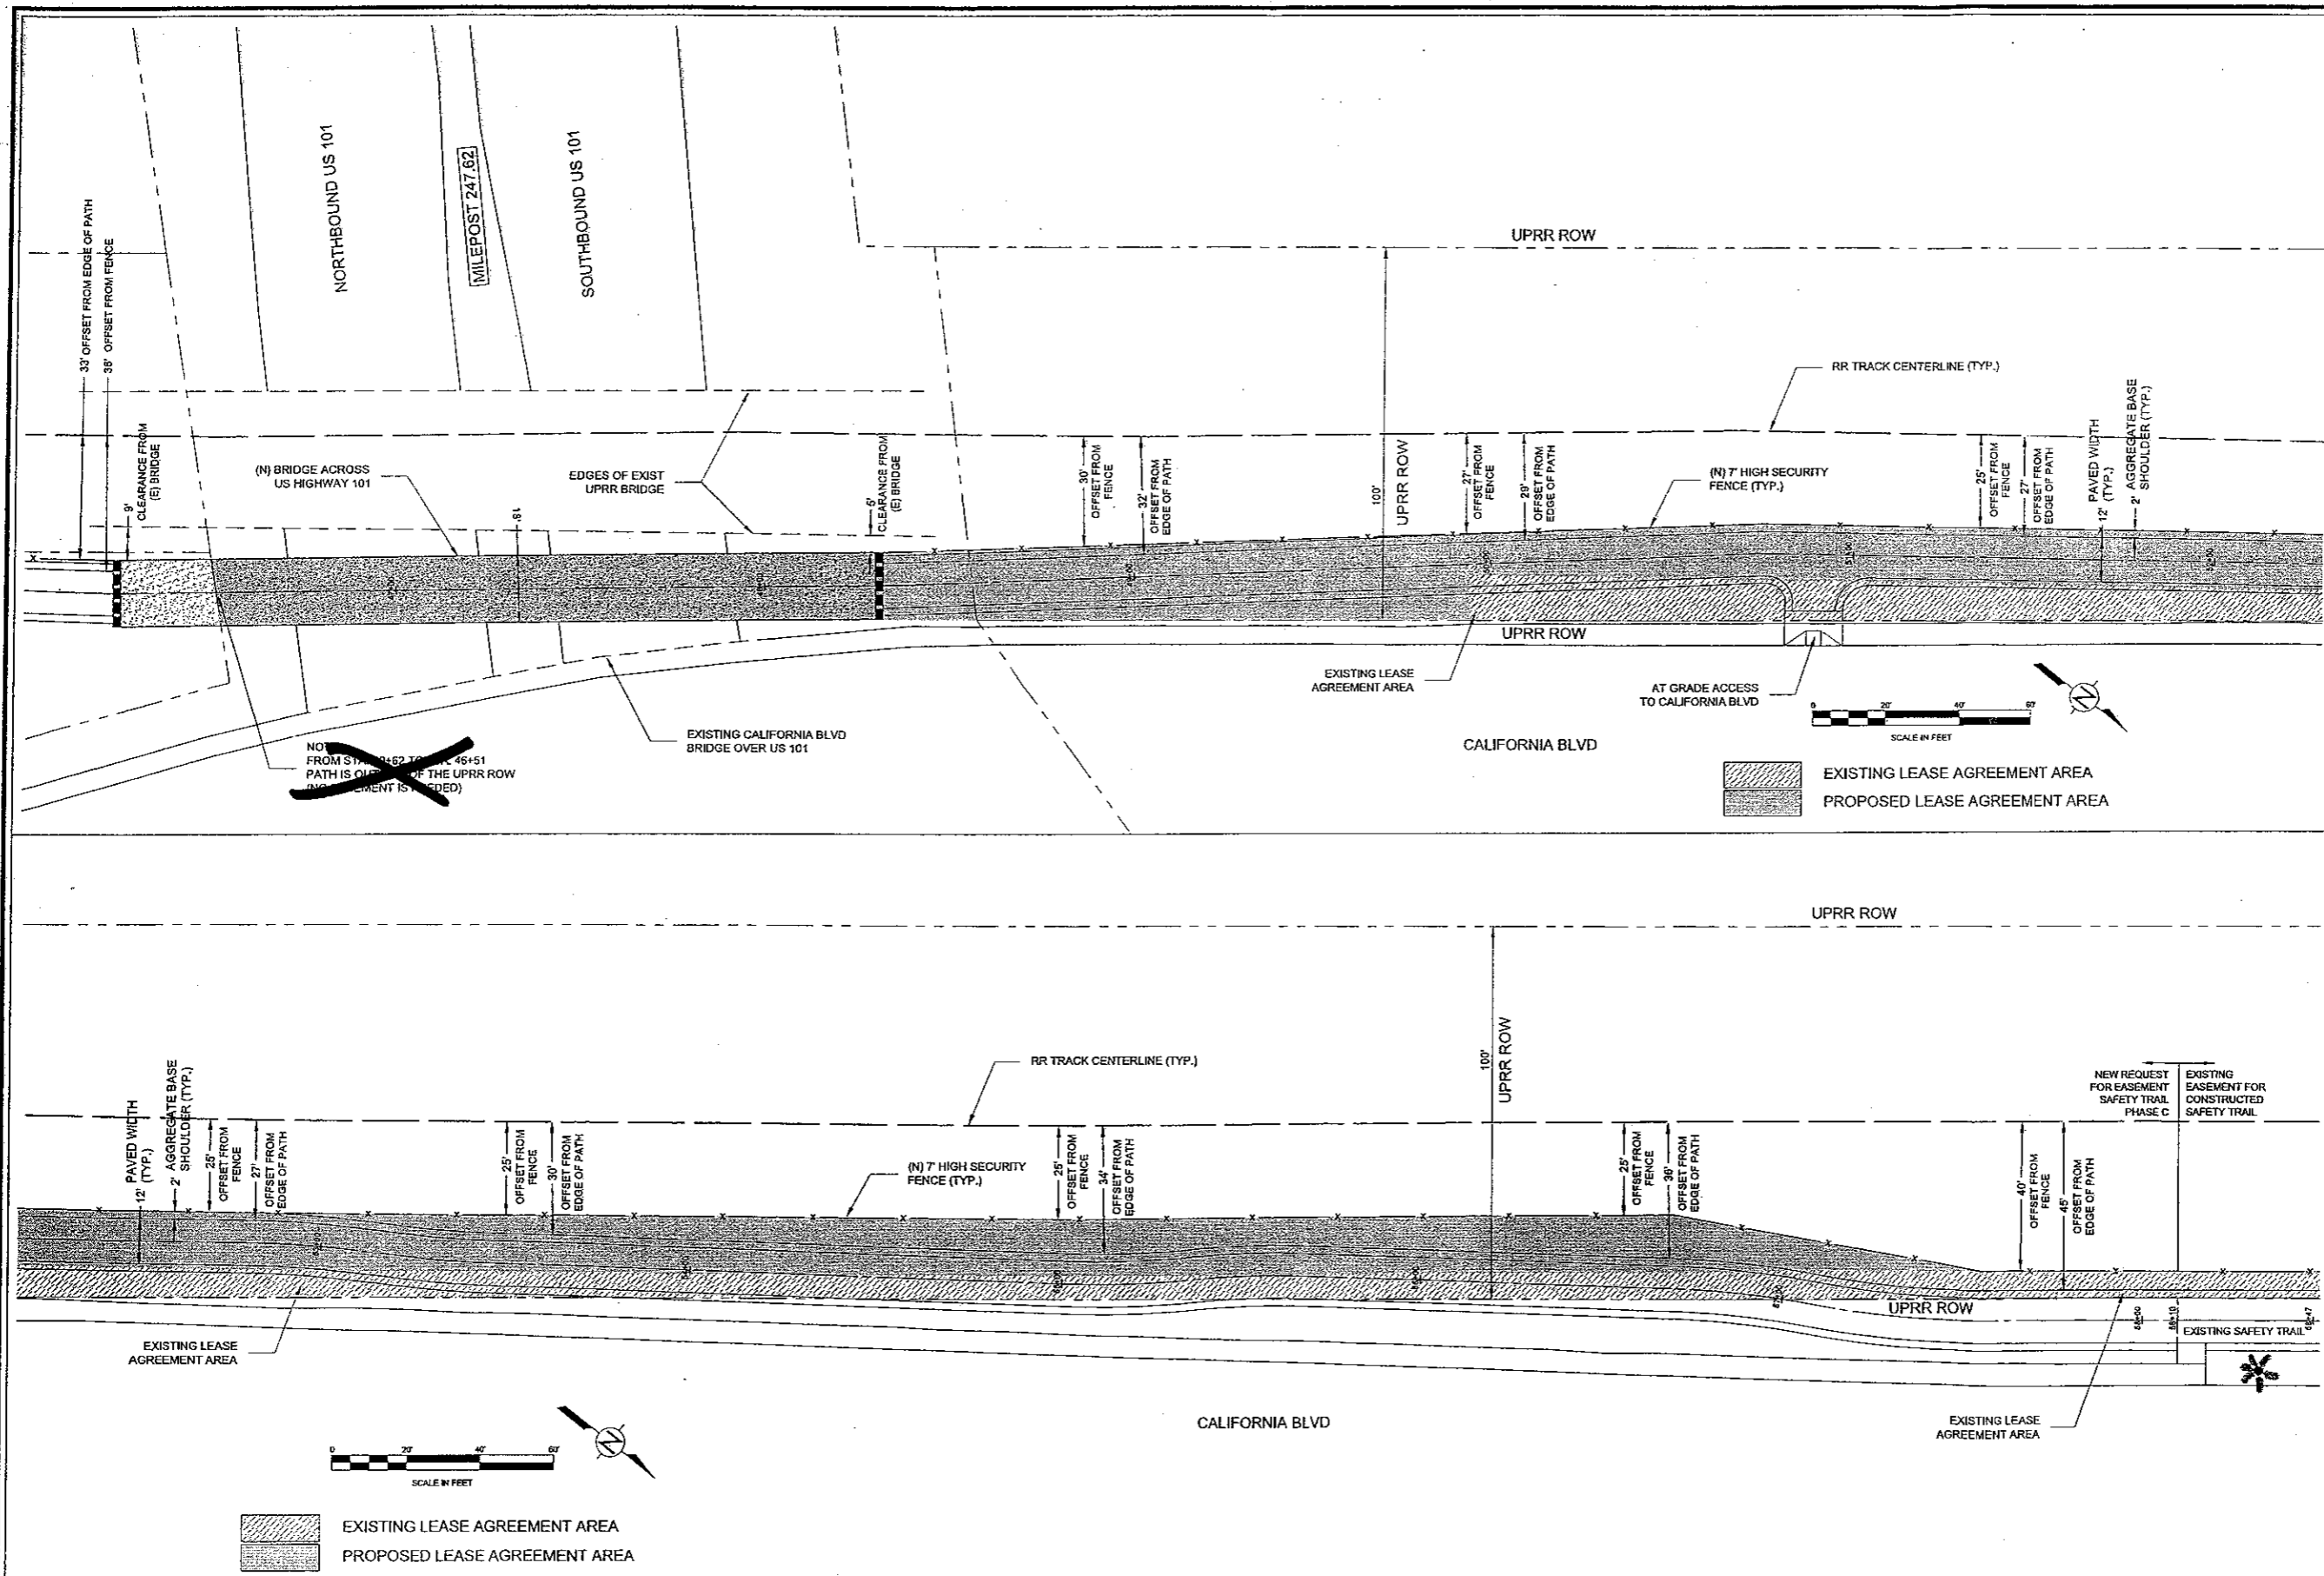

EXISTING LEASE AGREEMENT AREA  
PROPOSED LEASE AGREEMENT AREA

PROJECT TITLE: RAILROAD SAFETY TRAIL EASEMENT  
SHEET TITLE: BIKE PATH STA. 46+00 TO STA. 58+50

DESIGNED BY:	BKM
DRAWN BY:	AJG
CHECKED BY:	DVB
APPROVED BY:	BL
DATE:	10/09/09
CONSULTANT:	WALLACE GROUP
SCALE:	1" = 20'
SHEET NO.	6 of 6